
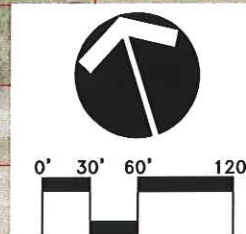


STREET SECTION #3  
TYPICAL STREET CROSS SECTION (W/ PARKING AND NO BIKE LANES)  
AS SHOWN IN PLAN VIEW BELOW

LEGEND:


|               | DESIGN SPEED |  |                      |
|---------------|--------------|--|----------------------|
| ALTERNATIVE 1 | (30MPH)      |  | ALT. 1 IN DKS REPORT |
| ALTERNATIVE 2 | (30MPH)      |  | ALT. 2 IN DKS REPORT |
| ALTERNATIVE 3 | (30MPH)      |  |                      |

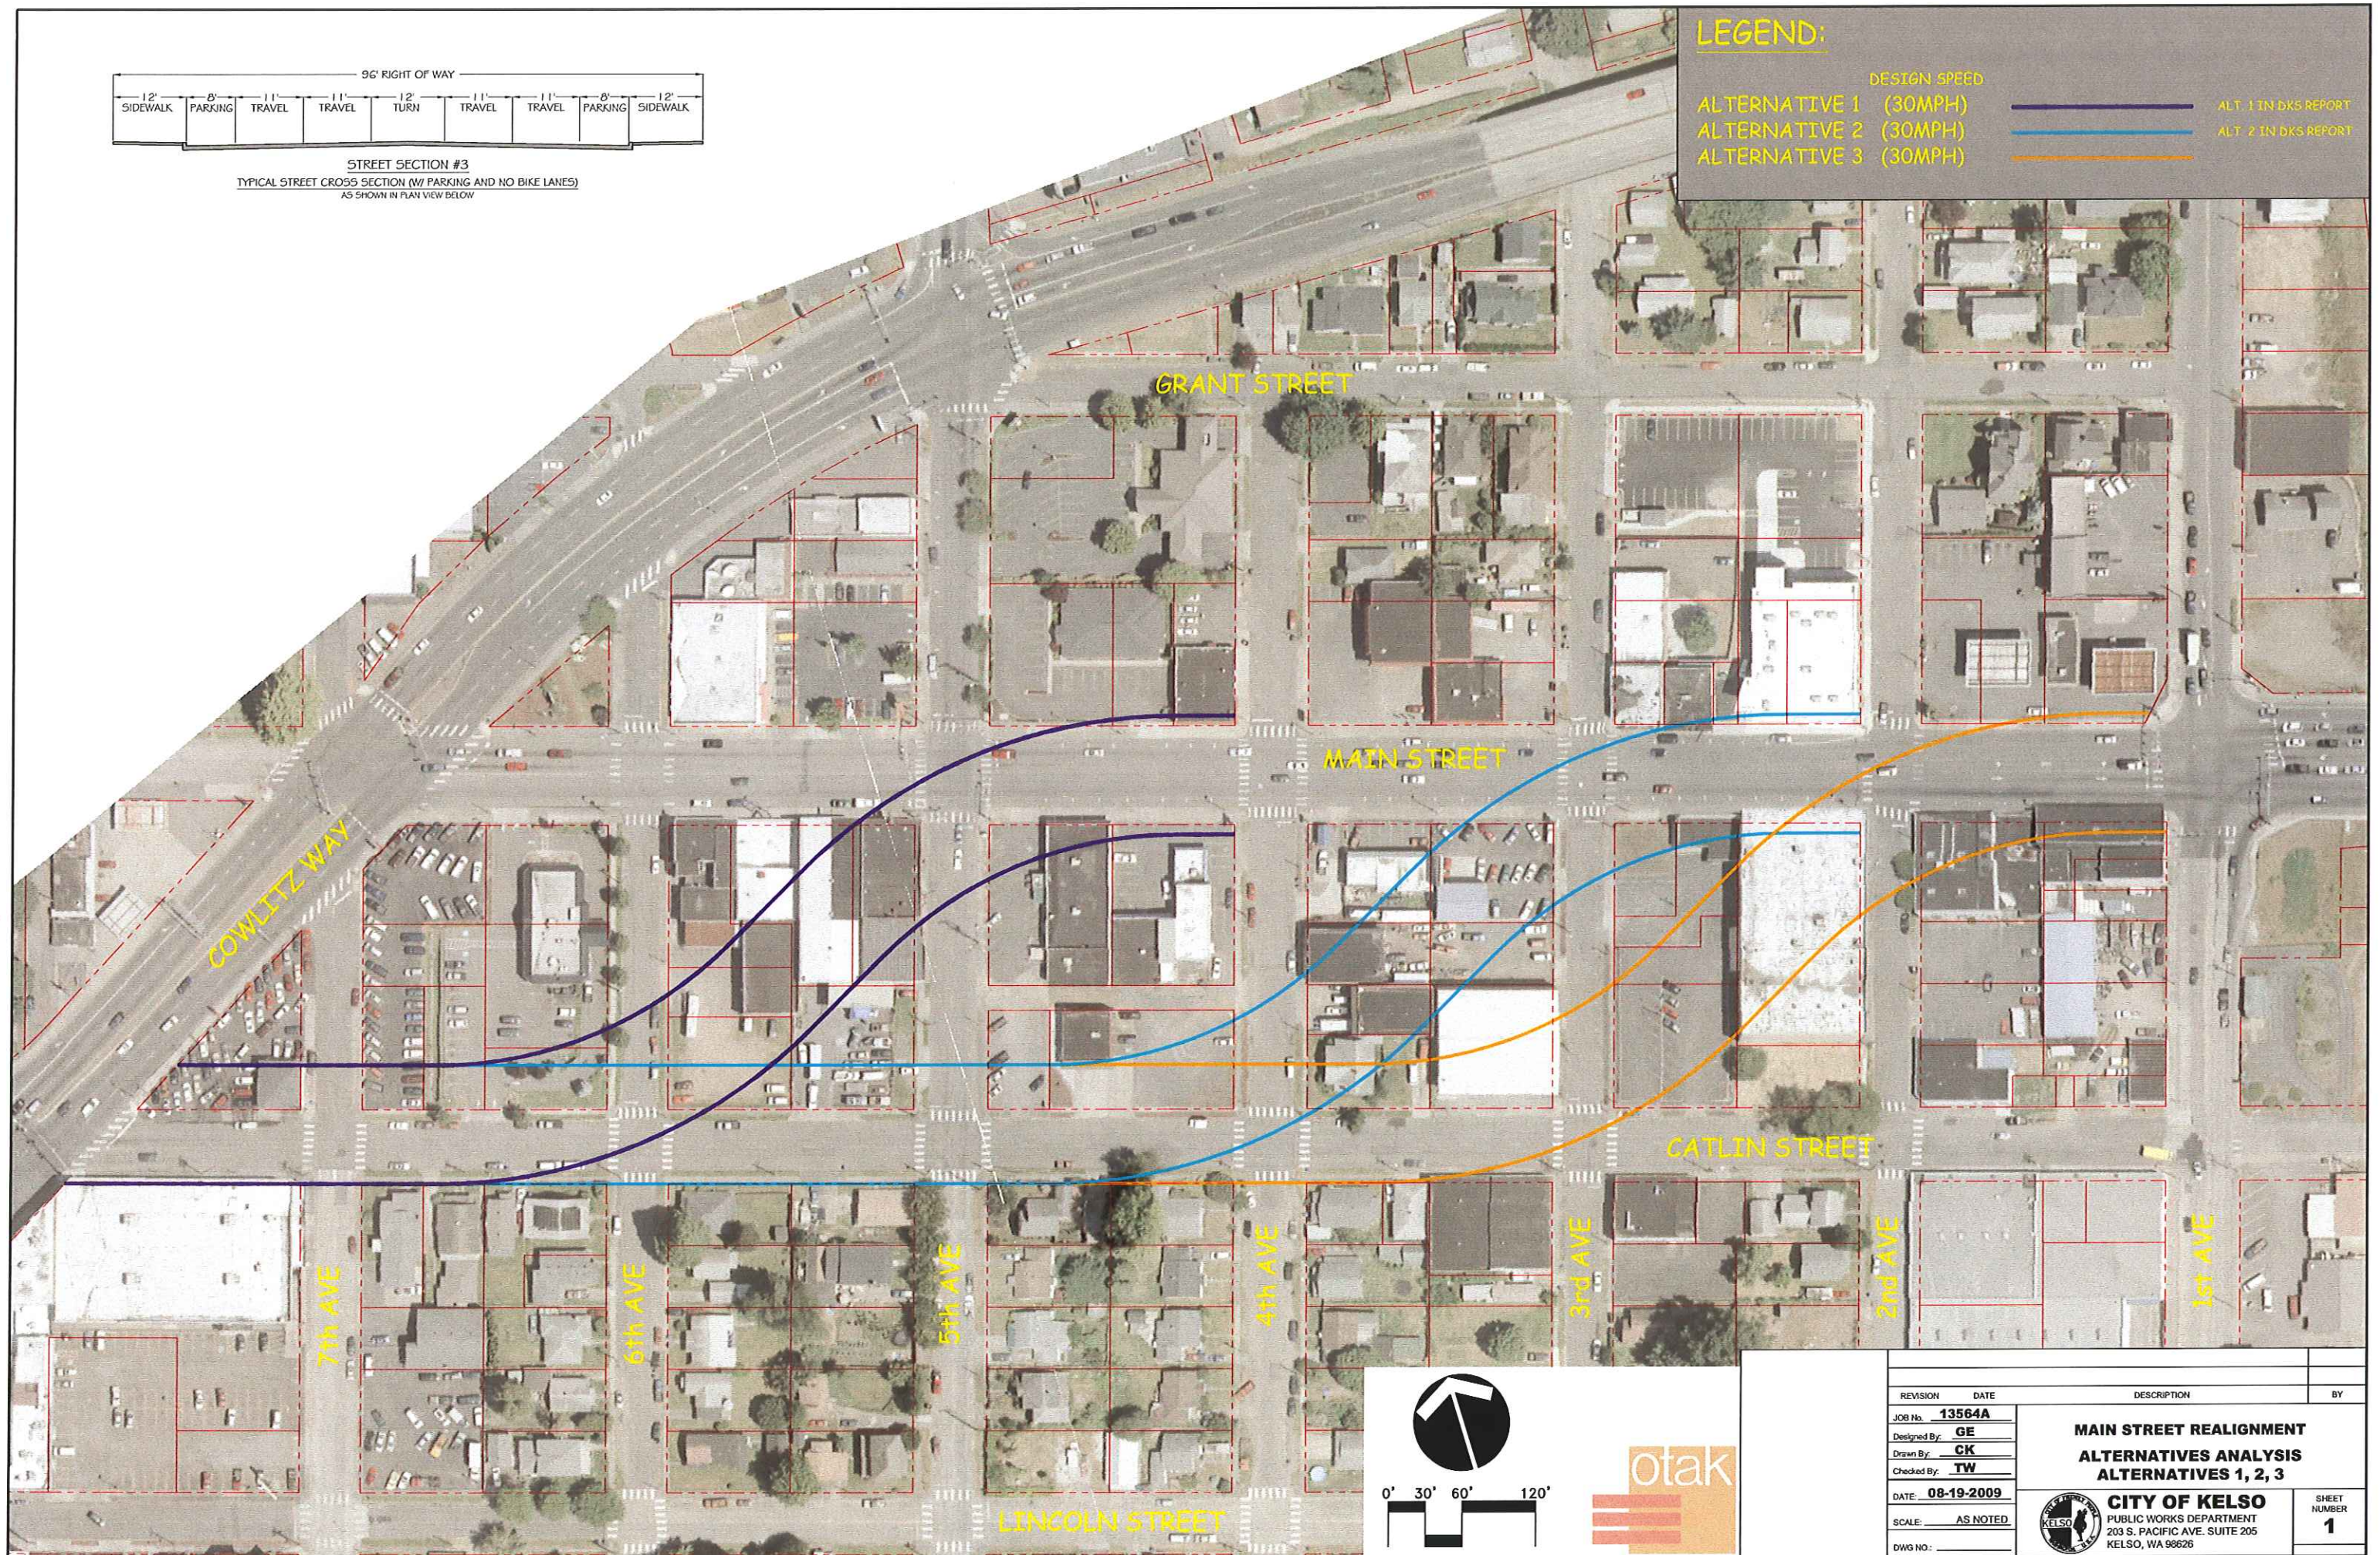


| REVISION     | DATE       | DESCRIPTION | BY |
|--------------|------------|-------------|----|
| JOB No.      | 13564A     |             |    |
| Designed By: | GE         |             |    |
| Drawn By:    | CK         |             |    |
| Checked By:  | TW         |             |    |
| DATE:        | 08-19-2009 |             |    |
| SCALE:       | AS NOTED   |             |    |
| DWG NO.:     |            |             |    |

|   |                             |
|---|-----------------------------|
| <b>MAIN STREET REALIGNMENT<br/>ALTERNATIVES ANALYSIS<br/>ALTERNATIVES 1, 2, 3</b>                     |                             |
| <b>CITY OF KELSEO</b><br>PUBLIC WORKS DEPARTMENT<br>203 S. PACIFIC AVE. SUITE 205<br>KELSEO, WA 98626 |                             |
|   | SHEET<br>NUMBER<br><b>1</b> |




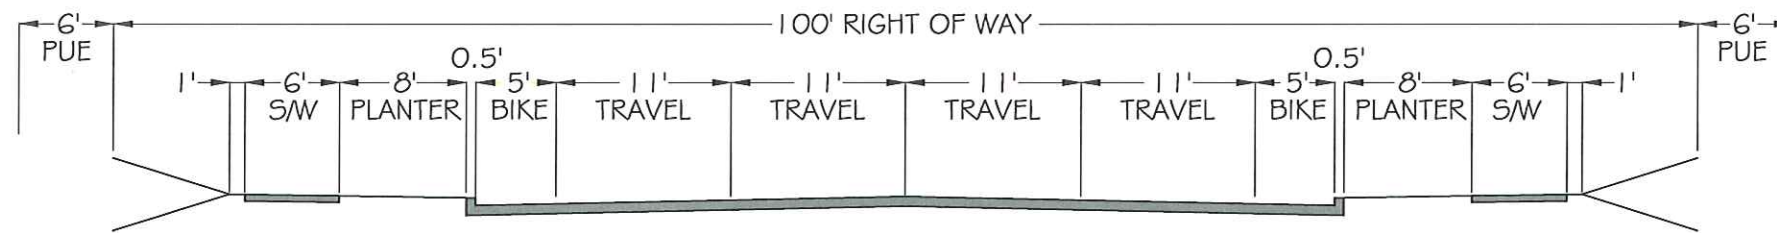


**STREET SECTION #1**  
 CITY OF KELSO MAJOR ARTERIAL  
 FIGURE 3-2 FROM CITY OF KELSO  
 ENGINEERING DESIGN MANUAL  
 (REVISED MAY 2009)

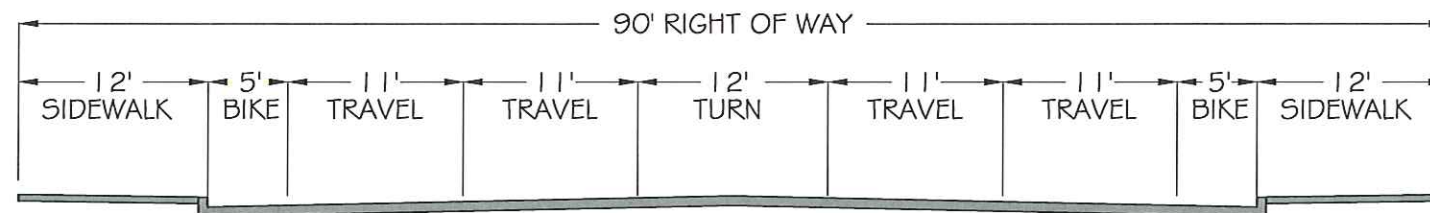

**STREET SECTION #2**  
 TYPICAL STREET CROSS SECTION (W/ BIKE LANES AND NO PARKING)

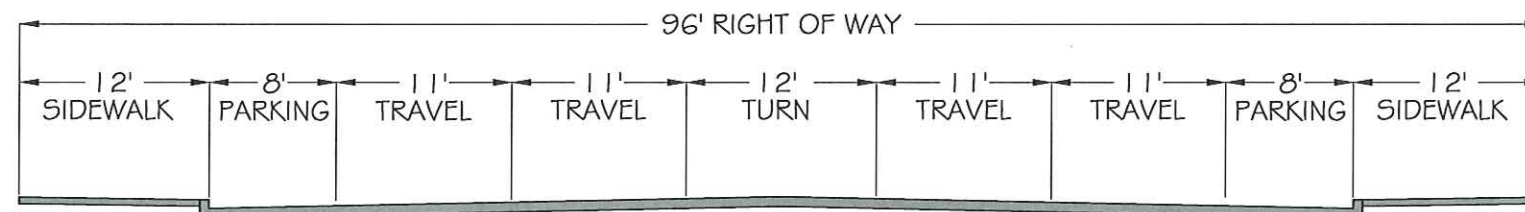

**STREET SECTION #3**  
 TYPICAL STREET CROSS SECTION (W/ PARKING AND NO BIKE LANES)

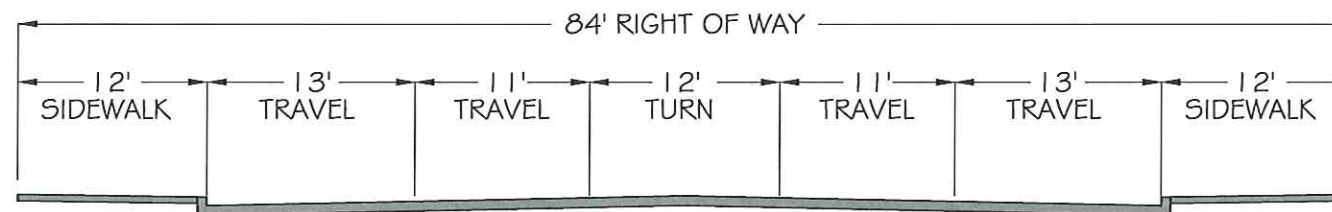

**STREET SECTION #4**  
 TYPICAL STREET CROSS SECTION (W/ NO BIKE LANES AND NO PARKING)



| REVISION                | DATE | DESCRIPTION | BY |
|-------------------------|------|-------------|----|
| JOB No.                 |      |             |    |
| Designed By: <b>GE</b>  |      |             |    |
| Drawn By: <b>CK</b>     |      |             |    |
| Checked By: <b>TW</b>   |      |             |    |
| DATE: <b>08-19-2009</b> |      |             |    |
| SCALE: <b>AS NOTED</b>  |      |             |    |
| DWG NO:                 |      |             |    |

**MAIN STREET REALIGNMENT  
 ALTERNATIVES ANALYSIS  
 STREET SECTIONS**

**CITY OF KELSO**  
 PUBLIC WORKS DEPARTMENT  
 203 S. PACIFIC AVE. SUITE 205  
 KELSO, WA 98626

SHEET  
 NUMBER  
**2**